


Project boundary and location are set on OSI baseline mapping and provided for reference only. The map details are only accurate to the resolution at which they were captured. Output scale is not indicative of data capture scale. Measurements should not be taken directly from this drawing. For exact measurements, please refer to the site layout map, which is based on topographical survey data

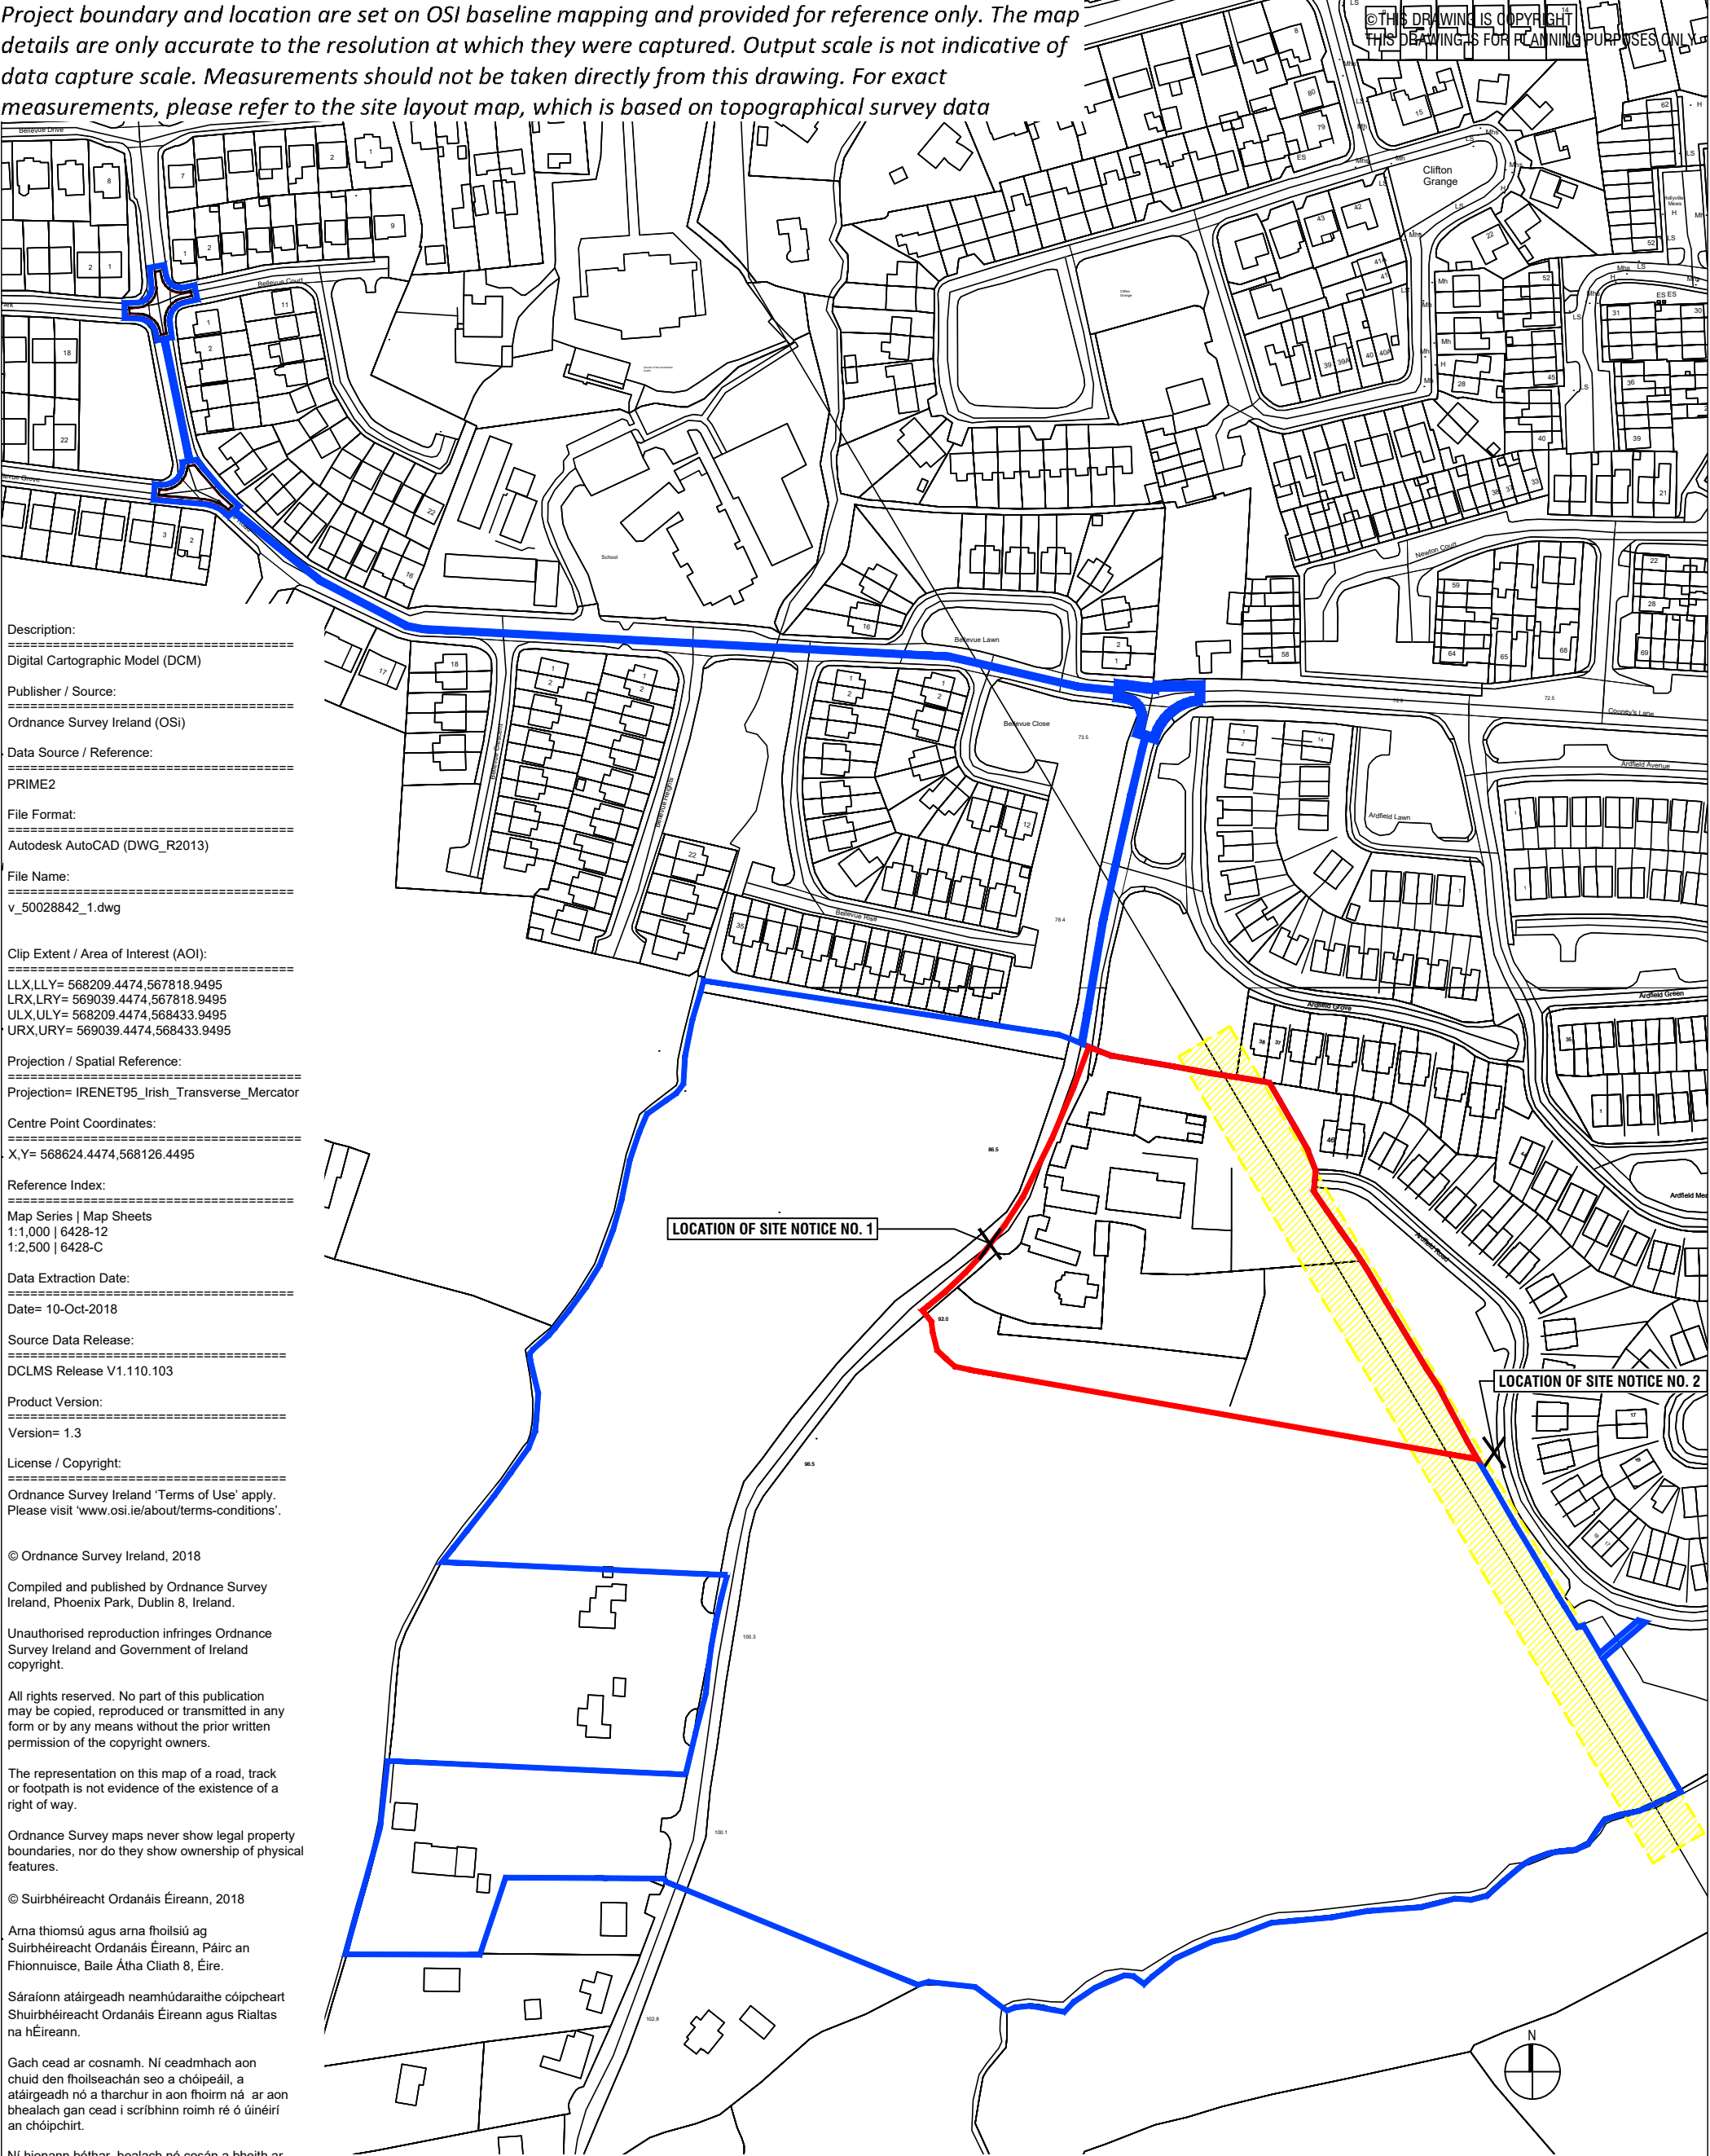

Description:
Digital Cartographic Model (DCM)
Publisher / Source:
Ordnance Survey Ireland (OSI)
Data Source / Reference:
PRIME2
File Format:
Autodesk AutoCAD (DWG_R2013)
File Name:
v_50028842_1.dwg
Clip Extent / Area of Interest (AOI):
LLX,LLY= 568209.4474,567818.9495
LRX,LRY= 569039.4474,567818.9495
ULX,ULY= 568209.4474,568433.9495
URX,URY= 569039.4474,568433.9495
Projection / Spatial Reference:
Projection= IREN95_Irish_Transverse_Mercator
Centre Point Coordinates:
X,Y= 568624.4474,568126.4495
Reference Index:
Map Series | Map Sheets
1:1,000 | 6428-12
1:2,500 | 6428-C
Data Extraction Date:
Date= 10-Oct-2018
Source Data Release:
DCLMS Release V1.110.103
Product Version:
Version= 1.3
License / Copyright:
Ordnance Survey Ireland 'Terms of Use' apply.
Please visit 'www.osi.ie/about/terms-conditions'.

© Ordnance Survey Ireland, 2018
Compiled and published by Ordnance Survey Ireland, Phoenix Park, Dublin 8, Ireland.
Unauthorised reproduction infringes Ordnance Survey Ireland and Government of Ireland copyright.
All rights reserved. No part of this publication may be copied, reproduced or transmitted in any form or by any means without the prior written permission of the copyright owners.
The representation on this map of a road, track or footpath is not evidence of the existence of a right of way.
Ordnance Survey maps never show legal property boundaries, nor do they show ownership of physical features.
© Suirbhéireacht Ordanáis Éireann, 2018
Ama thiomsú agus arna fhoilsiú ag Suirbhéireacht Ordanáis Éireann, Páirc an Fhionnuisce, Baile Átha Cliath 8, Éire.
Sáralonn atáirgeadh neamhúdairthe cóipcheart Shuirbhéireacht Ordanáis Éireann agus Rialtas na hÉireann.
Gach cead ar cosnamh. Ní ceadmhach aon chuid den fhoilseachán seo a chóipeáil, a atáirgeadh nó a tharchur in aon fhoirm ná ar aon bhealach gan cead i scríbhinn roimh ré ó úinéirí an chóipchirt.
Ní hionann bóthar, bealach nó cosán a bheith ar an léarscáil seo agus fianaise ar chead slí.
Ní thaispeánann léarscail de chuid Ordanáis Shuirbhéireacht na hÉireann teorann phointí díothúil de mhaoin riamh, ná úinéireacht de ghnéithe fhisiciúla.

1
PL00B

RURAL PLACE MAP

SCALE 1:2500

REDLINE INDICATES SITE BOUNDARY Area 2.02 Ha
BLUE LINE INDICATES ADJACENT LAND OWNED BY APPLICANT
YELLOW LINE INDICATES WAYLEAVE

GCA
GERALDINE COUGHLAN
ARCHITECTS

Ard-Na-Greine, Enniskeane, Co. Cork 086-8259794 info@gca.ie



PROJECT: RESIDENTIAL DEVELOPMENT, GRANGE, CORK

JOB NO: 19052

DRAWING: SITE LOCATION
RURAL PLACE MAP

AH

CLIENT: WESTBROOK

DRAWING NO:

PL00B

SERIES: PLANNING

SCALE: 1:2500

A3

DATE: 04/07/2023