
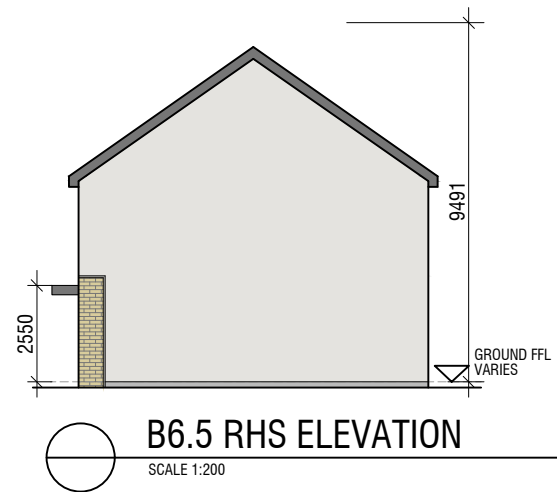
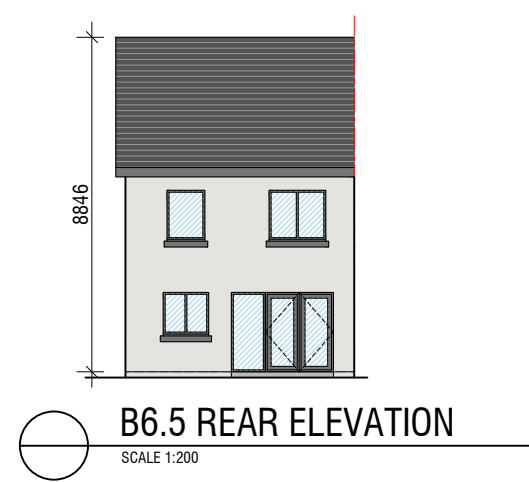
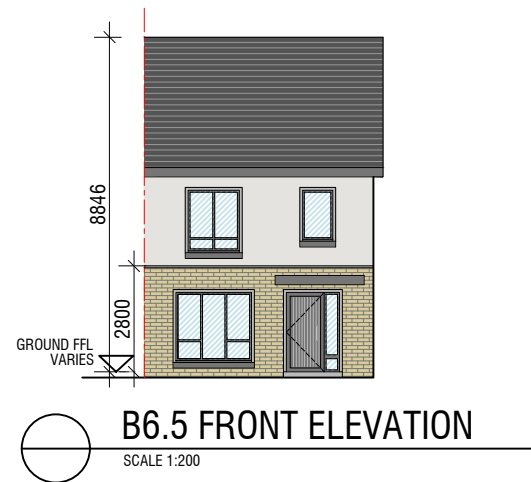


GROUND FLOOR	47.1 m ²
FIRST FLOOR	45.3 m ²
TOTAL	92.4 m² / 995 ft²

©THIS DRAWING IS COPYRIGHT
THIS DRAWING IS FOR PLANNING PURPOSES ONLY

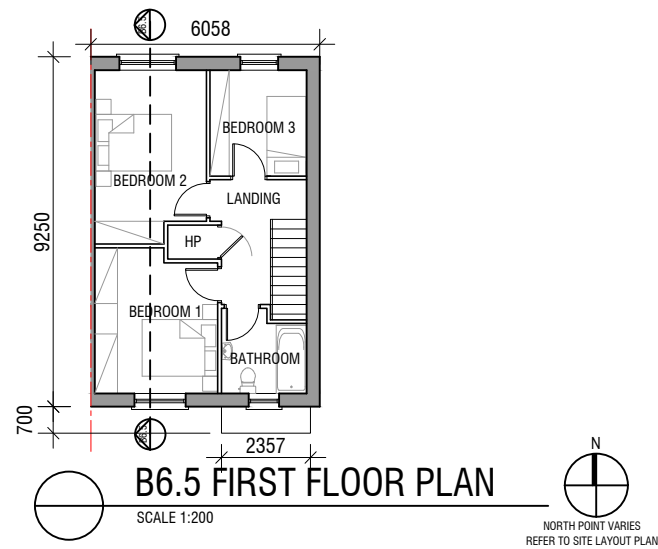

REV.:	DATE:	DRWN.:	DESCRIPTION:	INT:	 <p>GERALDINE COUGHLAN ARCHITECTS</p> <p>Ard-Na-Greine, Enniskeane, Co. Cork 086-8259794 info@gca.ie</p>	PROJECT: RESIDENTIAL DEVELOPMENT, GRANGE, DOUGLAS, CORK			JOB NO: 19052	
						DRAWING: HOUSE TYPE B6.5 3 BED TERRACED		AH	CLIENT: WESTBROOK	DRAWING NO: B6.5
						SERIES: PLANNING	SCALE: 1:200	A3	DATE: 04/07/2023	